


2017 CONSTRUCTION SEASON PROPOSED CITY STREET AND PARKING LOT REHABILITATION PROJECTS (Street Rehab Shown - 18.2 Lane Miles)

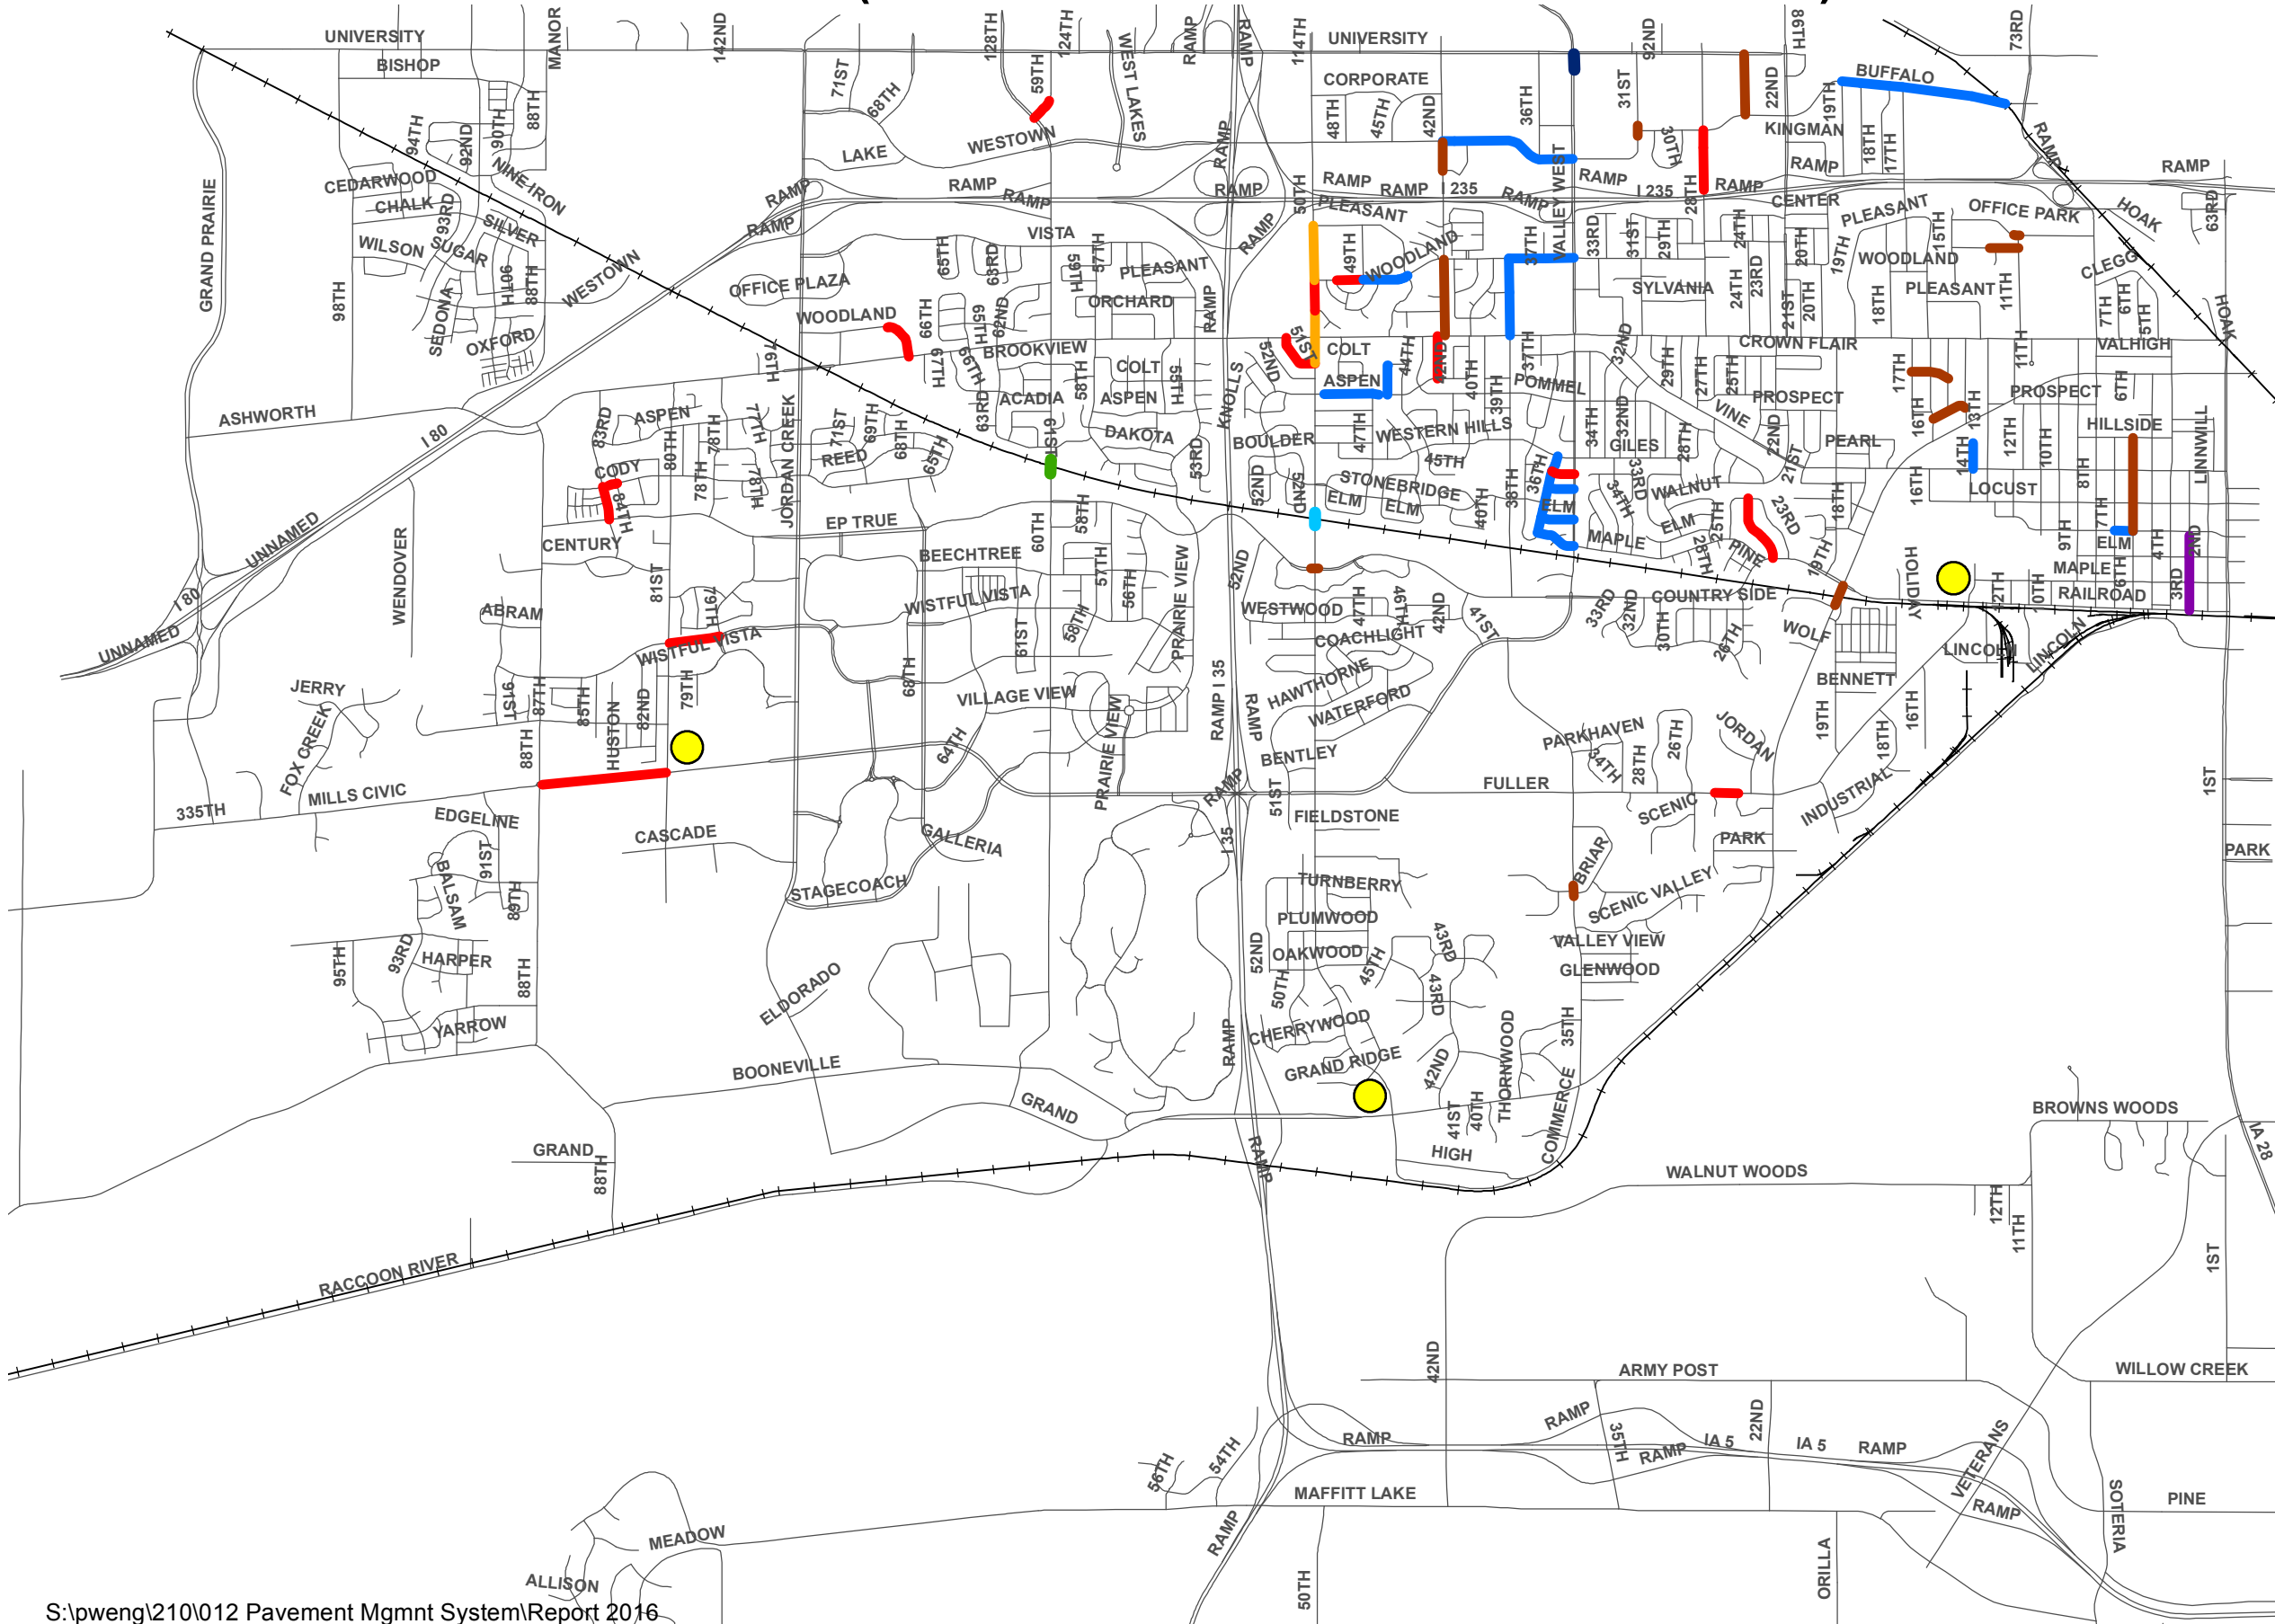

- Legend**
- █ RECONSTRUCTION (0.6 LN. MI.)
 - █ PCC PATCHING (FULL DEPTH) (6..5 LN. MI.)
 - █ PCC PATCHING (PARTIAL DEPTH) (2.1 LN. MI.)
 - █ PCC PANEL REPLACE (1 RR TRACK LOCATION)
 - █ ASPHALT OVERLAY (8.9 LN. MI.)
 - █ ASPHALT SKIN PATCHES (1 RR TRACK LOCATION)
 - █ ASPHALT TURNING LANE OVERLAY (0.1 LN. MI.)
 - CITY PARKING LOT REPAIR (FIRE STATIONS #17, #18, & #19)
 - █ ADA COMPLIANCE SW RAMP REPLACEMENTS (50 TO 60 RAMPS)



NOT TO SCALE

UPDATED
1/3/17